


SIGNED DRAWINGS MUST ACCOMPANY PURCHASE ORDER OR DIMENSIONS OF FITTINGS WILL NOT BE GUARANTEED

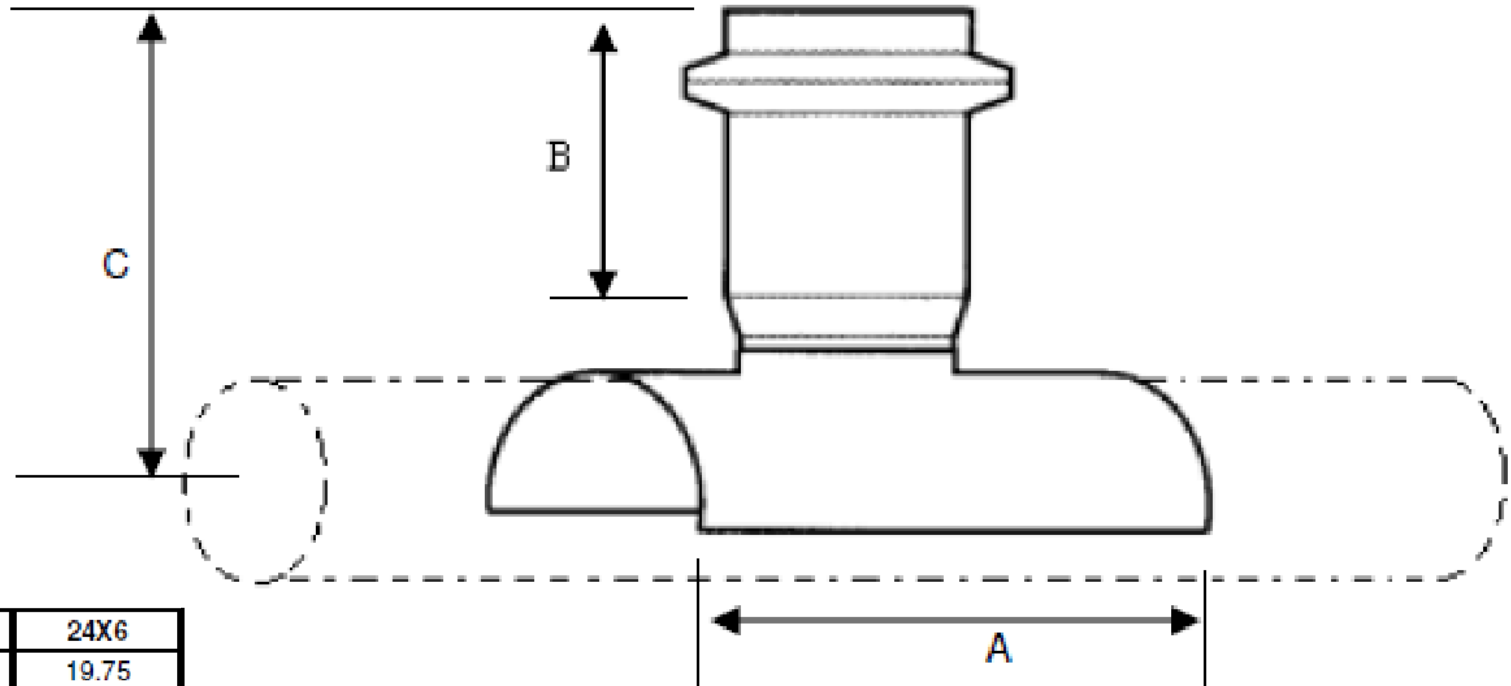

SIZE	18X6	24X6
A	19.5	19.75
B	4.5	4.5
C	16.75	20

DISCLAIMER - PLEASE READ

- DUE TO VARIOUS FACTORS AFFECTING PRODUCTION, ALL DIMENSIONS ARE APPROXIMATE
- DIMENSIONS AND APPEARANCE ARE SUBJECT TO CHANGE WITHOUT NOTICE DUE TO DESIGN OR PRODUCTION MONIFICATIONS
- ANGLE TOLERANCE FOR ELBOWS IS +/- 2 DEGREES.
- ALL OTHER DIMENSIONS ARE TO TOLERANCES OF +/- 1"
- ALL FITTINGS ARE SUBJECT TO P.T.I. "STANDARD TERMS AND CONDITIONS"

ROYAL Building Products

56400 Mound Road, Shelby Township, MI 48316
Phone (586)781-2700 Fax (586)781-0888

24" SADDLE TEE
SDR35 SEWER EXTENDED SOLVENT SKIRTxGASKET INLET
24"x6" SWxG

PRINTED COPIES ARE FOR REFERENCE ONLY

DATE: 3/20/2014 DRAWN BY: BCS

DATE: 3/20/2014 CHECKED BY: RBP

L2124-6.S

CUSTOMER